




# 101

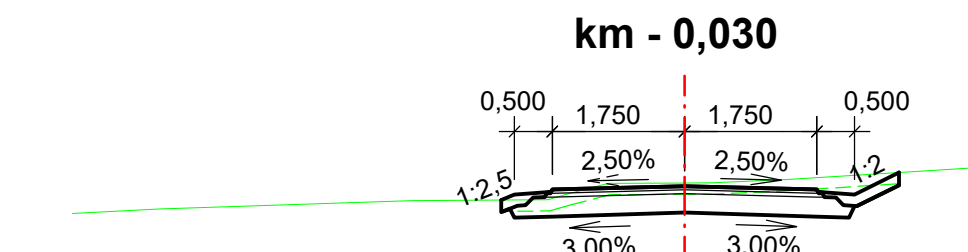


Srov.r. 164 m	
KÓTY VOZOVKY	165,537 165,608 165,646 165,676
VZDÁLENOST OD OSY	-2,426 -2,280 -1,765 1,750
KÓTY PLÁNĚ A TĚLESA	165,398 165,422 165,303 165,318
VZDÁLENOST OD OSY	-2,396 -2,310 -2,250 1,750
KÓTY TERÉNU	165,529 165,542 165,514 165,527
VZDÁLENOST OD OSY	-3,614 -1,808 -1,561 -1,010

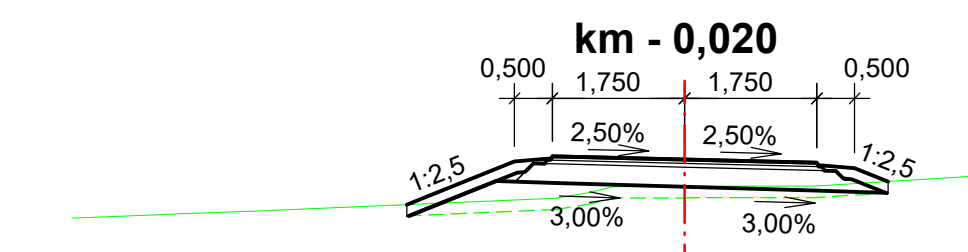


Srov.r. 164 m	
KÓTY VOZOVKY	165,620 166,191 166,142 166,230
VZDÁLENOST OD OSY	-3,644 -2,604 -2,500 2,681
KÓTY PLÁNĚ A TĚLESA	165,472 165,932 165,925 165,910
VZDÁLENOST OD OSY	-3,644 -2,604 -2,500 2,681
KÓTY TERÉNU	165,621 165,663 165,664 165,664
VZDÁLENOST OD OSY	-1,716 -1,262 -0,953 0,000

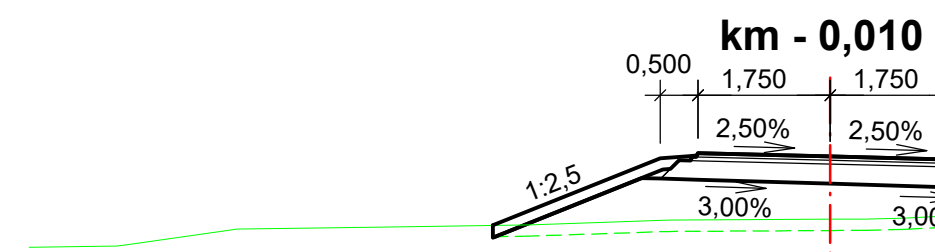


Srov.r. 164 m	
KÓTY VOZOVKY	165,916 166,801 166,893 166,840
VZDÁLENOST OD OSY	-4,462 -2,250 -1,849 -1,765
KÓTY PLÁNĚ A TĚLESA	165,767 166,542 166,535 166,520
VZDÁLENOST OD OSY	-4,432 -2,494 -2,250 -1,750
KÓTY TERÉNU	165,963 165,965 165,942 165,957
VZDÁLENOST OD OSY	-3,946 -3,974 -2,146 0,000

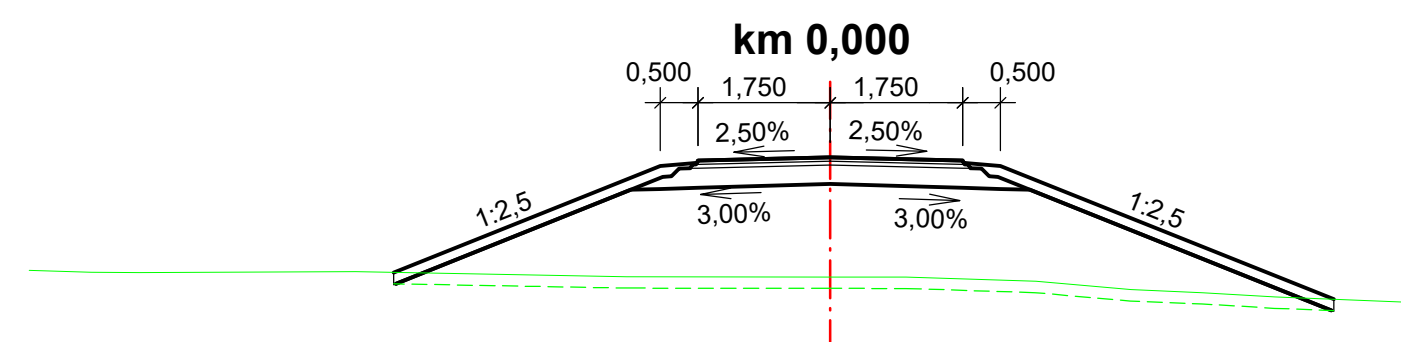

Srov.r. 164 m	
KÓTY VOZOVKY	165,913 167,323 167,335 167,392
VZDÁLENOST OD OSY	-5,748 -2,250 -1,851 -1,765
KÓTY PLÁNĚ A TĚLESA	165,703 167,007 167,019 167,034
VZDÁLENOST OD OSY	-5,748 -2,638 -2,250 -1,750
KÓTY TERÉNU	165,961 165,963 165,964 165,964
VZDÁLENOST OD OSY	-2,694 -2,094 -1,750 0,000

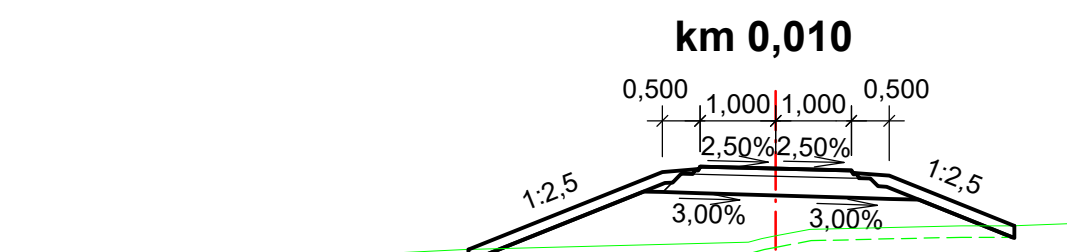


Srov.r. 164 m	
KÓTY VOZOVKY	166,666 166,641 166,572 166,510
VZDÁLENOST OD OSY	-4,067 -1,500 -1,089 -1,000
KÓTY PLÁNĚ A TĚLESA	166,447 166,363 166,356 166,341
VZDÁLENOST OD OSY	-4,036 -1,744 -1,500 -1,000
KÓTY TERÉNU	165,994 165,995 165,979 165,984
VZDÁLENOST OD OSY	-4,120 -0,883 -0,100 0,453

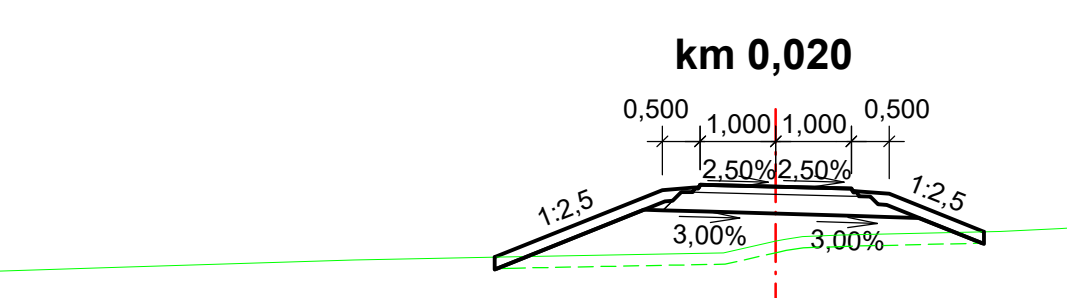


Srov.r. 164 m	
KÓTY VOZOVKY	165,590 166,795 166,801 166,831
VZDÁLENOST OD OSY	-3,719 -2,250 -1,851 -1,765
KÓTY PLÁNĚ A TĚLESA	165,430 166,209 166,201 166,186
VZDÁLENOST OD OSY	-3,689 -1,744 -1,500 -1,000
KÓTY TERÉNU	165,976 165,981 165,971 165,983
VZDÁLENOST OD OSY	-0,690 0,000 0,112 0,874

# 101.2

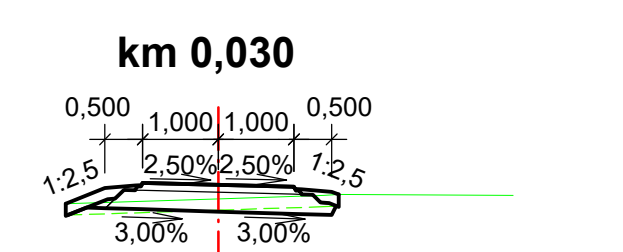


Srov.r. 164 m	
KÓTY VOZOVKY	165,976 166,486 166,501 166,539
VZDÁLENOST OD OSY	0,000 1,000 1,500 1,891
KÓTY PLÁNĚ A TĚLESA	165,621 165,591 165,576 165,563
VZDÁLENOST OD OSY	0,000 1,000 1,500 1,891
KÓTY TERÉNU	165,976 165,979 165,979 165,972
VZDÁLENOST OD OSY	0,000 1,394 1,584 2,966

 


Srov.r. 164 m	
KÓTY VOZOVKY	167,412 167,398 167,338 167,388
VZDÁLENOST OD OSY	0,000 1,750 2,250 1,750
KÓTY PLÁNĚ A TĚLESA	167,062 167,009 166,984 166,982
VZDÁLENOST OD OSY	0,000 1,750 2,250 2,638
KÓTY TERÉNU	166,661 166,660 166,673 166,656
VZDÁLENOST OD OSY	0,000 0,844 1,940 5,479


# 102

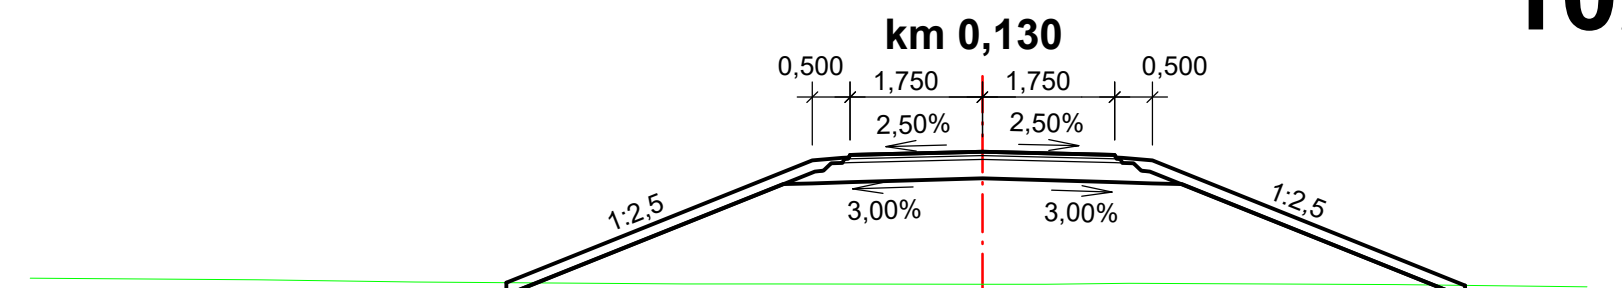


Srov.r. 164 m	
KÓTY VOZOVKY	165,680 166,299 166,331 166,388
VZDÁLENOST OD OSY	-6,297 -2,250 -1,851 -1,765
KÓTY PLÁNĚ A TĚLESA	165,530 166,363 166,356 166,341
VZDÁLENOST OD OSY	-6,268 -2,638 -2,250 -1,750
KÓTY TERÉNU	165,668 165,665 165,664 165,664
VZDÁLENOST OD OSY	-7,459 -3,939 -3,991 -2,681

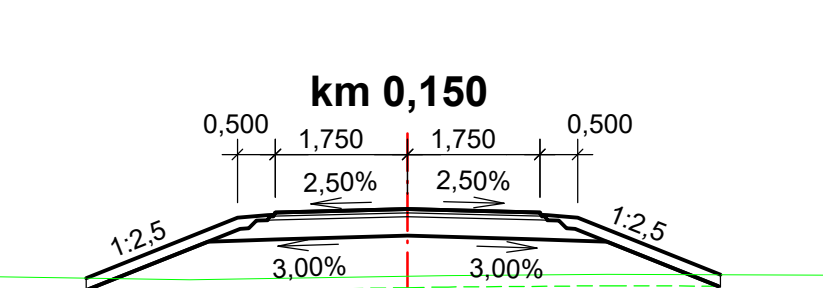


Srov.r. 164 m	
KÓTY VOZOVKY	165,740 166,541 166,573 166,609
VZDÁLENOST OD OSY	-4,251 -2,250 -1,851 -1,750
KÓTY PLÁNĚ A TĚLESA	165,590 166,224 166,236 166,251
VZDÁLENOST OD OSY	-4,224 -2,638 -2,250 -1,750
KÓTY TERÉNU	165,761 165,719 165,704 165,773
VZDÁLENOST OD OSY	-5,591 -2,878 0,000 0,636

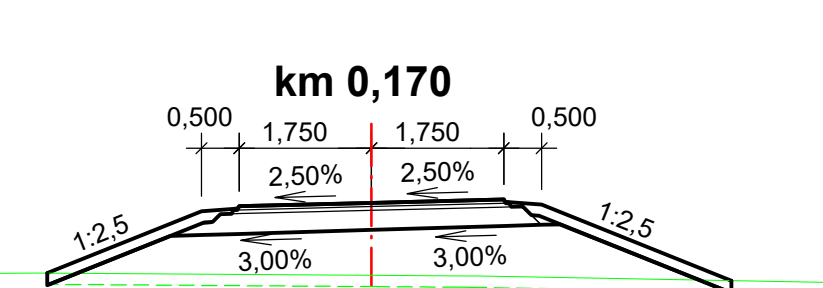


Srov.r. 164 m	
KÓTY VOZOVKY	166,608 166,624 166,656 166,693
VZDÁLENOST OD OSY	-4,289 -2,250 -1,851 -1,750
KÓTY PLÁNĚ A TĚLESA	166,458 166,310 166,325 166,378
VZDÁLENOST OD OSY	-4,261 -2,661 -1,750 0,000
KÓTY TERÉNU	165,810 165,798 165,770 165,768
VZDÁLENOST OD OSY	-4,447 -2,881 1,183 1,383

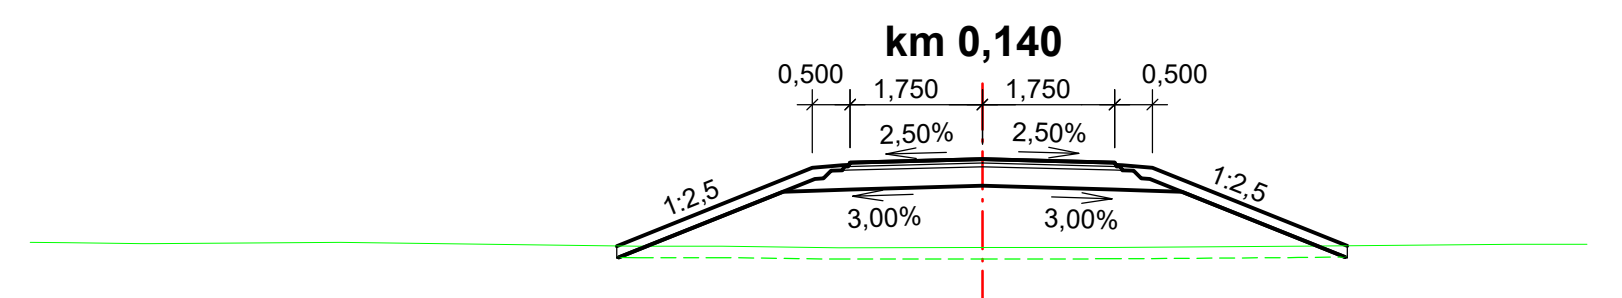

Srov.r. 164 m	
KÓTY VOZOVKY	165,728 166,763 166,801 166,831
VZDÁLENOST OD OSY	-4,810 -2,250 -1,851 -1,765
KÓTY PLÁNĚ A TĚLESA	165,577 166,446 166,458 166,473
VZDÁLENOST OD OSY	-4,810 -2,638 -2,250 -1,750
KÓTY TERÉNU	165,724 165,725 165,705 165,707
VZDÁLENOST OD OSY	-4,561 -3,445 -1,900 0,000

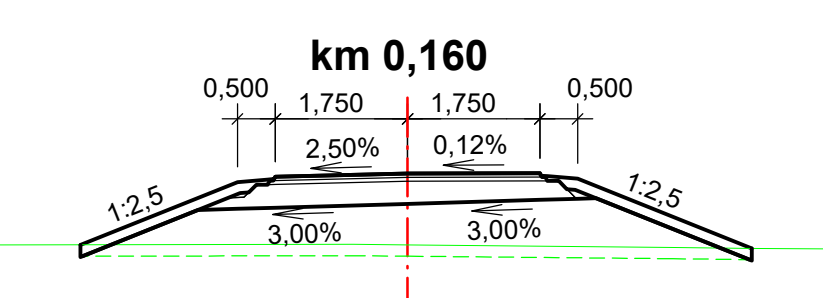

Srov.r. 164 m	
KÓTY VOZOVKY	165,743 166,574 166,606 166,649
VZDÁLENOST OD OSY	-4,328 -2,250 -1,851 -1,750
KÓTY PLÁNĚ A TĚLESA	165,593 166,203 166,219 166,234
VZDÁLENOST OD OSY	-4,299 -2,774 -2,250 -1,750
KÓTY TERÉNU	165,743 165,743 165,743 165,743
VZDÁLENOST OD OSY	-4,299 -2,774 -2,250 -1,750

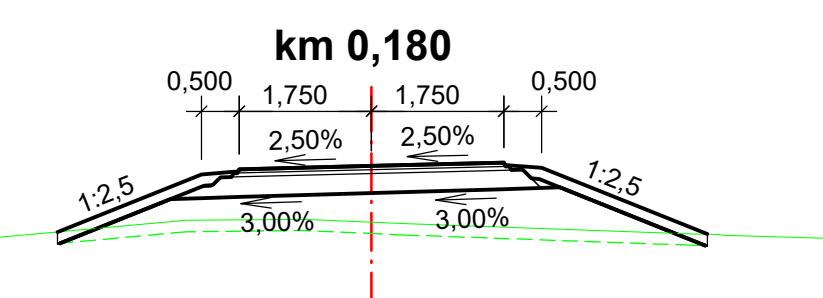

Srov.r. 164 m	
KÓTY VOZOVKY	165,912 166,674 166,706 166,743
VZDÁLENOST OD OSY	-4,155 -2,250 -1,851 -1,750
KÓTY PLÁNĚ A TĚLESA	165,765 166,348 166,360 166,375
VZDÁLENOST OD OSY	-4,120 -2,661 -1,750 0,000
KÓTY TERÉNU	165,705 165,696 165,693 165,710
VZDÁLENOST OD OSY	-4,120 -2,457 -0,904 0,000

